


Figured dimensions to be followed in preference to those scaled from drawing.
 All dimensions to be verified on site by the contractors and such dimensions to be their responsibility.
 Drawing omissions and errors to be reported immediately to the architect.

NOTE


THIS DRAWING IS A REVISED VERSION OF (08) 06, RENUMBERED FOR NEW PLANNING SUBMISSION IN MAY 2009

Materials Key:

- 1 Facing Brick
- 2 Concrete Plain Tiles
- 3 Vertical Timber Boards
- 4 Metal Sheet Roofing
- 5 UPVC Framed Windows and Doors
- 6 Timber Sliding Shutters
- 7 Self Finished Proprietary Render
- 8 Galvanised Metal Grill
- 9 Metal Effect Fascia

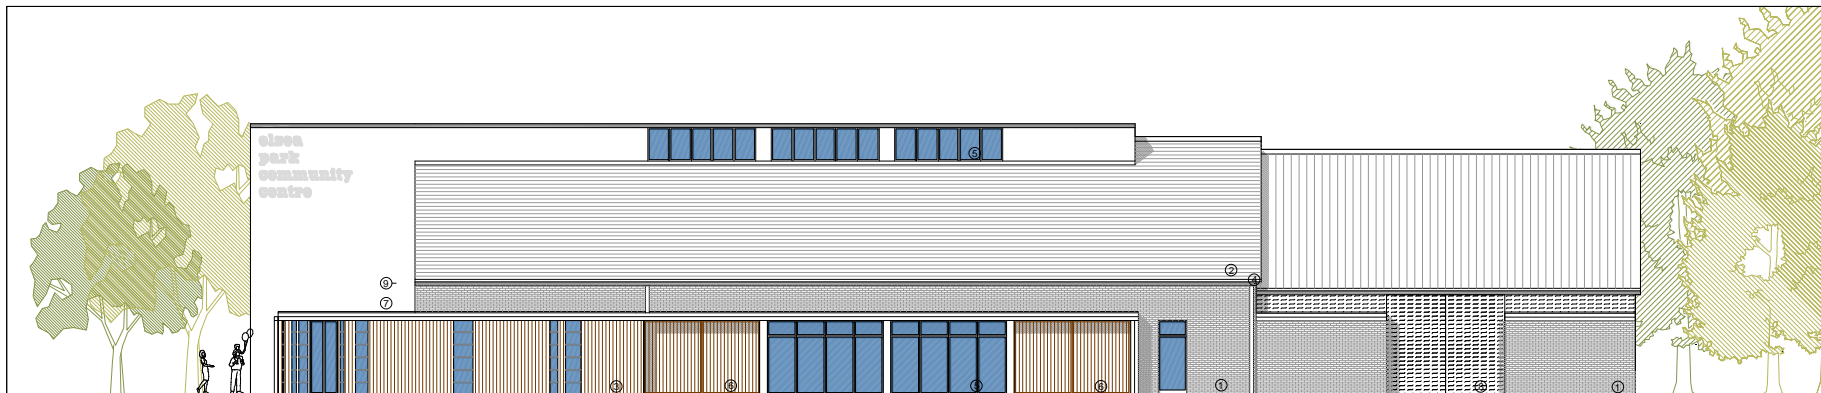


North Elevation facing Square

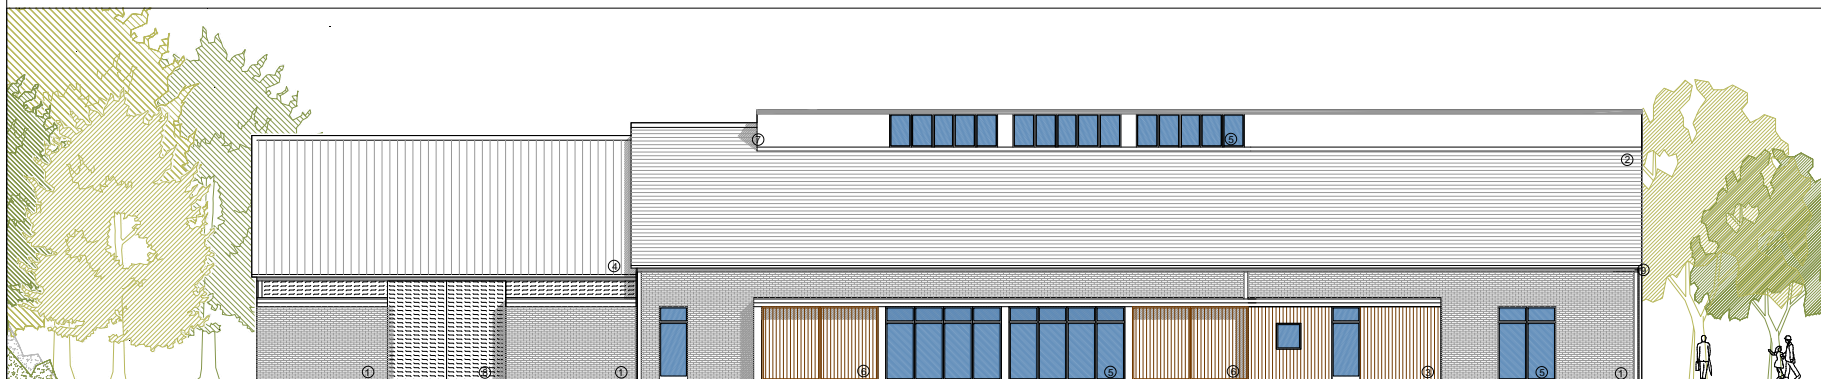

South Elevation facing Park



Back Elevation

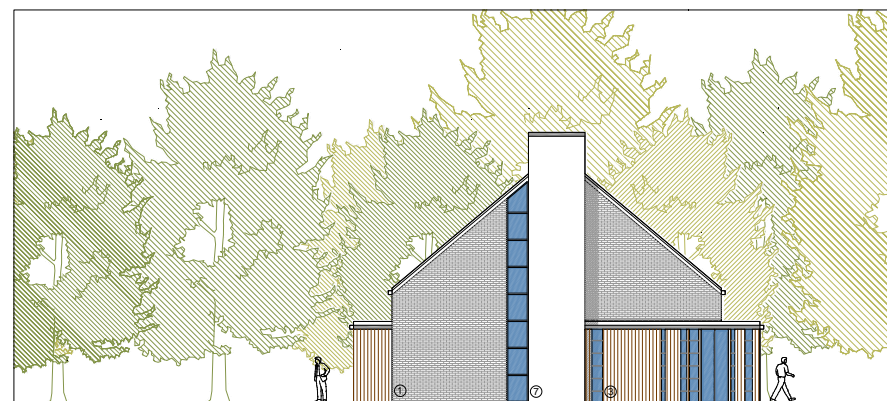

Front Entrance Elevation

rev.	date:	description:	drawn:
A	31.07.08	design development	MB

Client:
TWIGDEN HOMES

project name:
**Neighbourhood Centre
 Elsea Park
 Bourne**

drawing name:
**Community Centre
 Elevations**

scale (size):
 1:100@A1 MB KC
 1:200@A3 date: 05.05.09

project no:
07051
 drawing no:
(08)106
 revision:

drawing status:
PLANNING