



T +44 (0)115 947 4020
 F +44 (0)115 947 6706
 E post@mc-a.co.uk
 W www.mc-a.co.uk

Figured dimensions to be followed in preference to those scaled from drawing.
 All dimensions to be verified on site by the contractors and such dimensions to be their responsibility.
 Drawing omissions and errors to be reported immediately to the architect.


NOTE
 THIS DRAWING IS A REVISED VERSION
 OF (08) 07, RENUMBERED FOR NEW
 PLANNING SUBMISSION IN MAY 2009

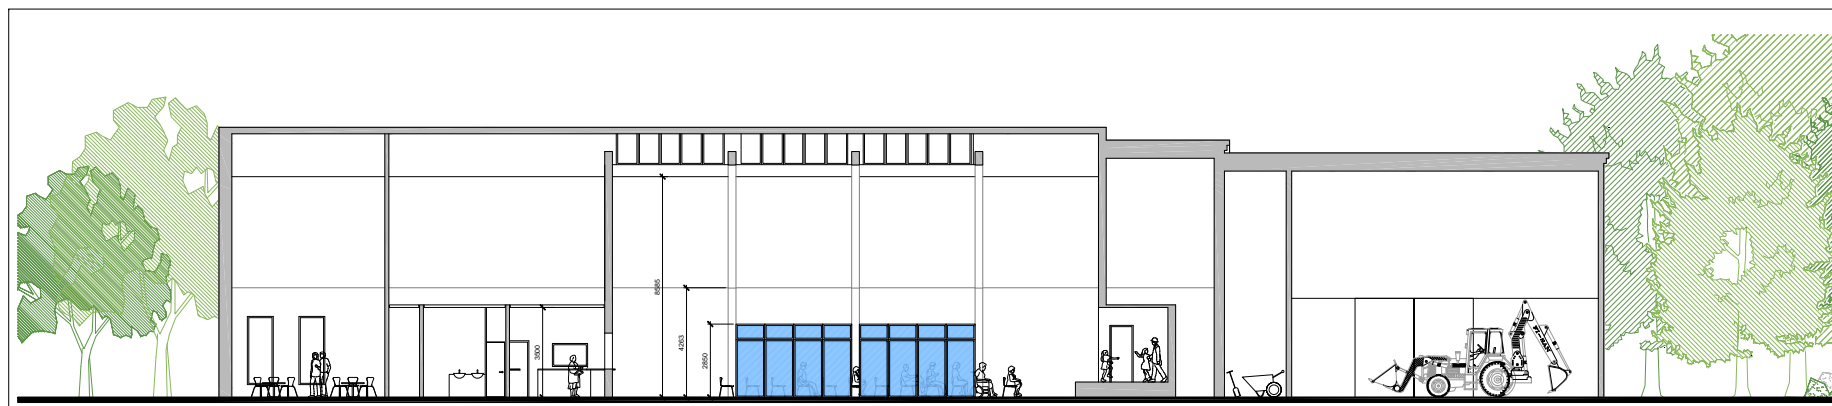

Section a-a

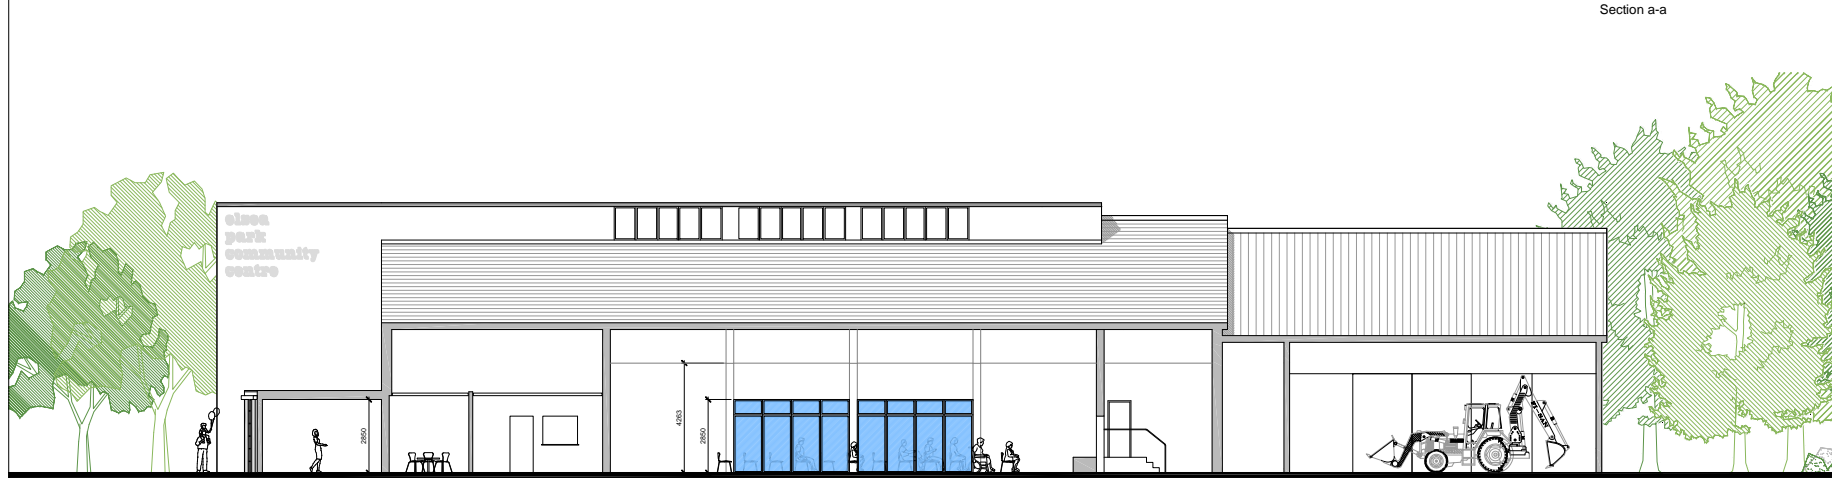

Section b-b

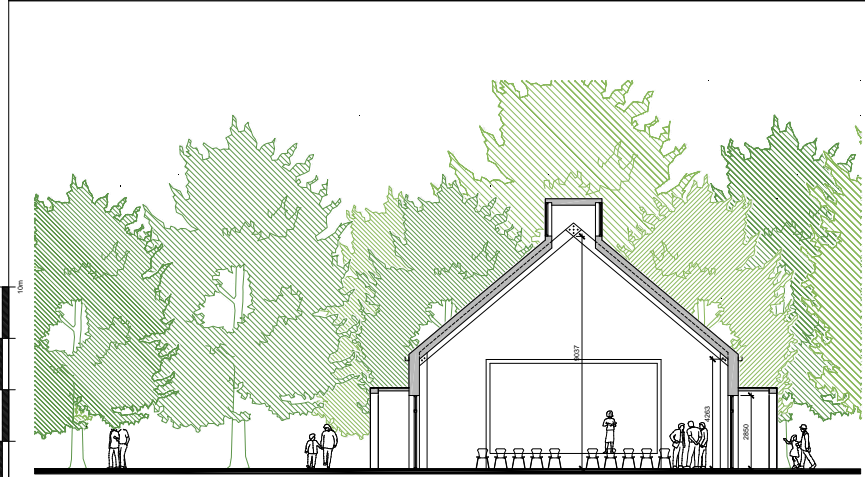

Section c-c



Section d-d



rev.	date:	description:	drawn:
A	31.07.08	design development	MB

Client:
TWIGDEN HOMES

project name:
**Neighbourhood Centre
 Elsea Park
 Bourne**

drawing name:
**Community Centre
 Sections**

scale (size):
 1:100@A1 MB KC 05.05.09
 1:200@A3

project no:
07051 (08) 107

drawing status:
PLANNING

Marchini Curran Associates Limited
 Company Registration No. 4341466
 All rights reserved by Marchini Curran Associates Limited.